

441802001007GB00972号用地平面图

38424. 876

38425. 236

2635. 704



2635. 704

备注：该宗地国土证号清远市国用（2011）第00443号

证载面积：42323.60平方米

界址点坐标表

点号	X	Y	边长
J1	2635524.514	38424909.616	8.36
J2	2635520.039	38424916.673	4.20
J3	2635516.344	38424918.671	3.91
J4	2635518.204	38424922.111	1.63
J5	2635519.145	38424923.441	13.59
J6	2635507.104	38424929.741	47.28
J7	2635522.624	38424974.405	10.75
J8	2635512.943	38424979.075	10.63
J9	2635519.903	38424987.106	2.70
J10	2635521.421	38424989.339	17.74
J11	2635533.545	38425002.287	6.52
J12	2635537.502	38425007.463	7.31
J13	2635543.125	38425002.797	5.23
J14	2635547.135	38424999.437	8.47
J15	2635554.347	38424994.985	0.81
J16	2635554.639	38424995.736	57.24
J17	2635575.382	38425049.088	7.33
J18	2635568.306	38425051.001	4.28
J19	2635567.458	38425055.200	16.81
J20	2635564.155	38425071.678	16.81
J21	2635565.265	38425085.948	17.39
J22	2635541.885	38425097.058	8.50
J23	2635533.825	38425099.758	59.68
J24	2635474.774	38425108.379	6.83
J25	2635474.249	38425101.566	0.51
J26	2635474.210	38425101.058	9.03
J27	2635483.114	38425099.579	33.45
J28	2635487.734	38425066.448	2.48
J29	2635485.282	38425066.835	19.75
J30	2635481.914	38425047.379	72.37
J31	2635410.502	38425059.109	16.68
J32	2635413.116	38425075.580	16.67
J33	2635396.710	38425078.505	2.23
J34	2635397.052	38425080.705	8.12
J35	2635389.033	38425081.990	3.37
J36	2635387.489	38425078.993	3.56
J37	2635384.045	38425078.074	4.21
J38	2635379.893	38425077.369	8.34
J39	2635377.892	38425069.269	2.08
J40	2635377.635	38425067.208	21.17
J41	2635356.777	38425070.803	42.31
J42	2635322.612	38425045.848	15.62
J43	2635313.091	38425033.461	5.56
J44	2635312.672	38425027.918	22.98
J45	2635293.229	38425015.666	50.25
J46	2635243.089	38425019.038	45.88
J47	2635238.301	38424973.408	41.04
J48	2635233.280	38424932.677	64.59
J49	2635297.851	38424930.997	62.01
J50	2635359.562	38424924.937	77.95
J51	2635437.193	38424917.846	19.26
J52	2635449.403	38424902.946	30.63
J53	2635479.855	38424899.614	5.19
J54	2635478.854	38424894.526	15.94
J55	2635494.504	38424891.496	17.96
J56	2635511.344	38424897.726	5.32
J57	2635509.132	38424902.562	8.90
J58	2635516.524	38424907.526	8.26
J1	2635524.514	38424909.616	
S=42329.34 平方米 663.4940亩			

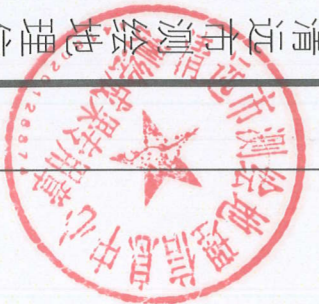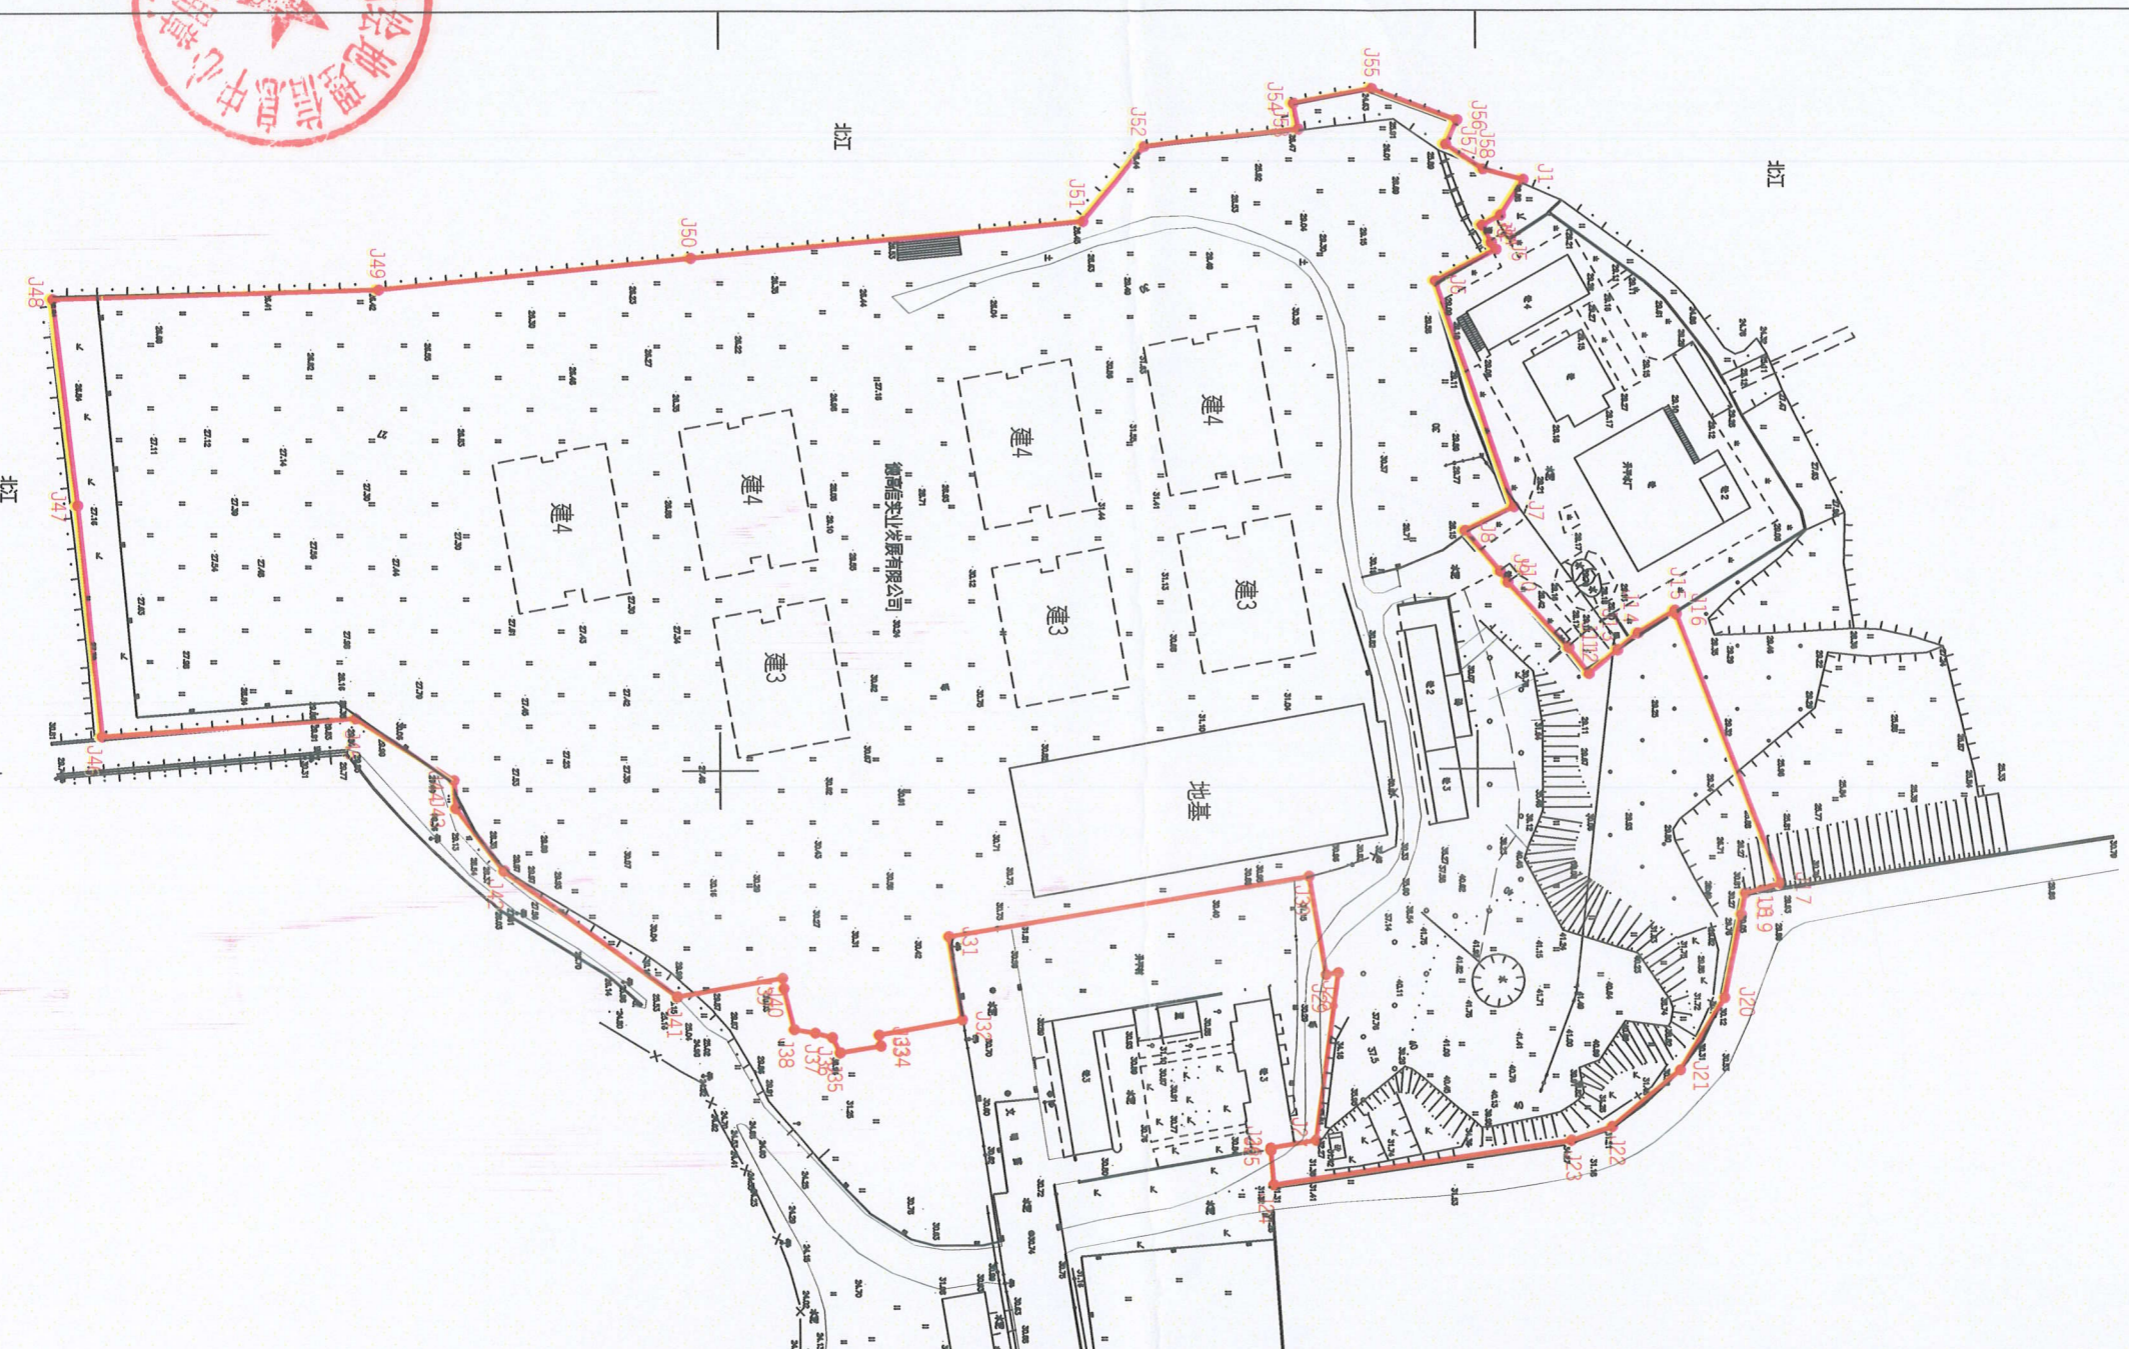

清远市测绘地理信息中心

2635.216

2635.216

38424. 876

38425. 236

2000国家大地坐标系
1985国家高程基准
GB/T20257.1-2017地图图式
2024年3月数字化成图

1:1500

测量员：孔明
绘图员：刘锐冰
检查员：曹劲松